


PROPOSED SECOND FLOOR PLAN

DATE	REVISION
SCHOOL BUILDING. PROPOSED SECOND FLOOR PLAN 30 BROAD STREET MARLBOROUGH, MASSACHUSETTS RAY & ASSOCIATES, INC. P.O. BOX 359 CANTON, MASSACHUSETTS 02021 TELEPHONE: (781) 297-0996 FAX: (781) 297-0998	
SCALE: 1/4"=1'	
APPROVED: R.A.V.	DESIGNED BY: A.A.
DATE: 4/15/07	CHECKED BY: R.A.V.
DRAWING NO.	2 OF 2

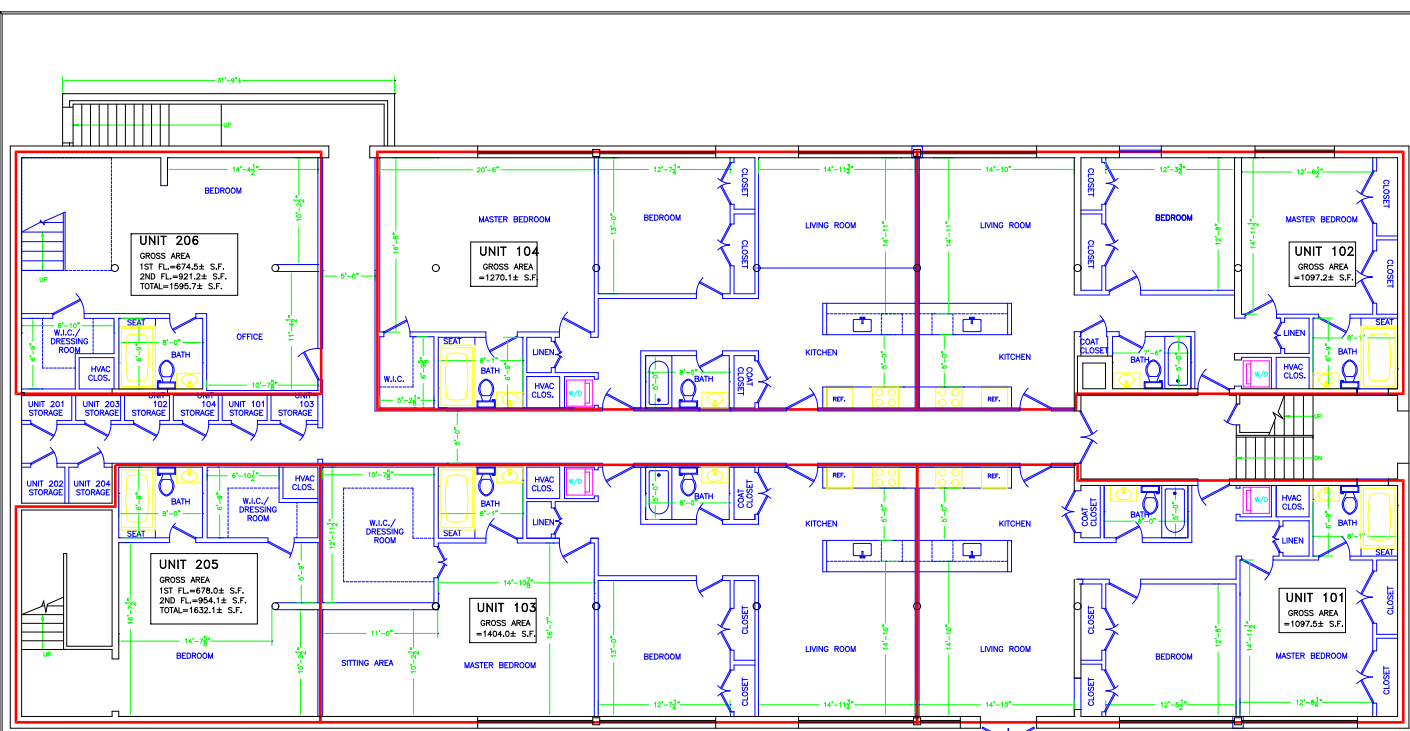

PROPOSED FIRST FLOOR PLAN

DATE	REVISION
SCHOOL BUILDING. PROPOSED FIRST FLOOR PLAN 30 BROAD STREET MARLBOROUGH, MASSACHUSETTS RAY & ASSOCIATES, INC. P.O. BOX 359 CANTON, MASSACHUSETTS 02021 TELEPHONE: (781) 297-0996 FAX: (781) 297-0998	
SCALE: 1/4"=1'	
APPROVED: R.A.V.	DESIGNED BY: A.A.
DATE: 4/15/07	CHECKED BY: R.A.V.
DRAWING NO.	1 OF 2